


01							45
06							
11	A						
16							
21		23	24	25			
G							

RİZE
(İKİZDERE)
G45-a-22-a-4-c
G45-a-22-a-4-b

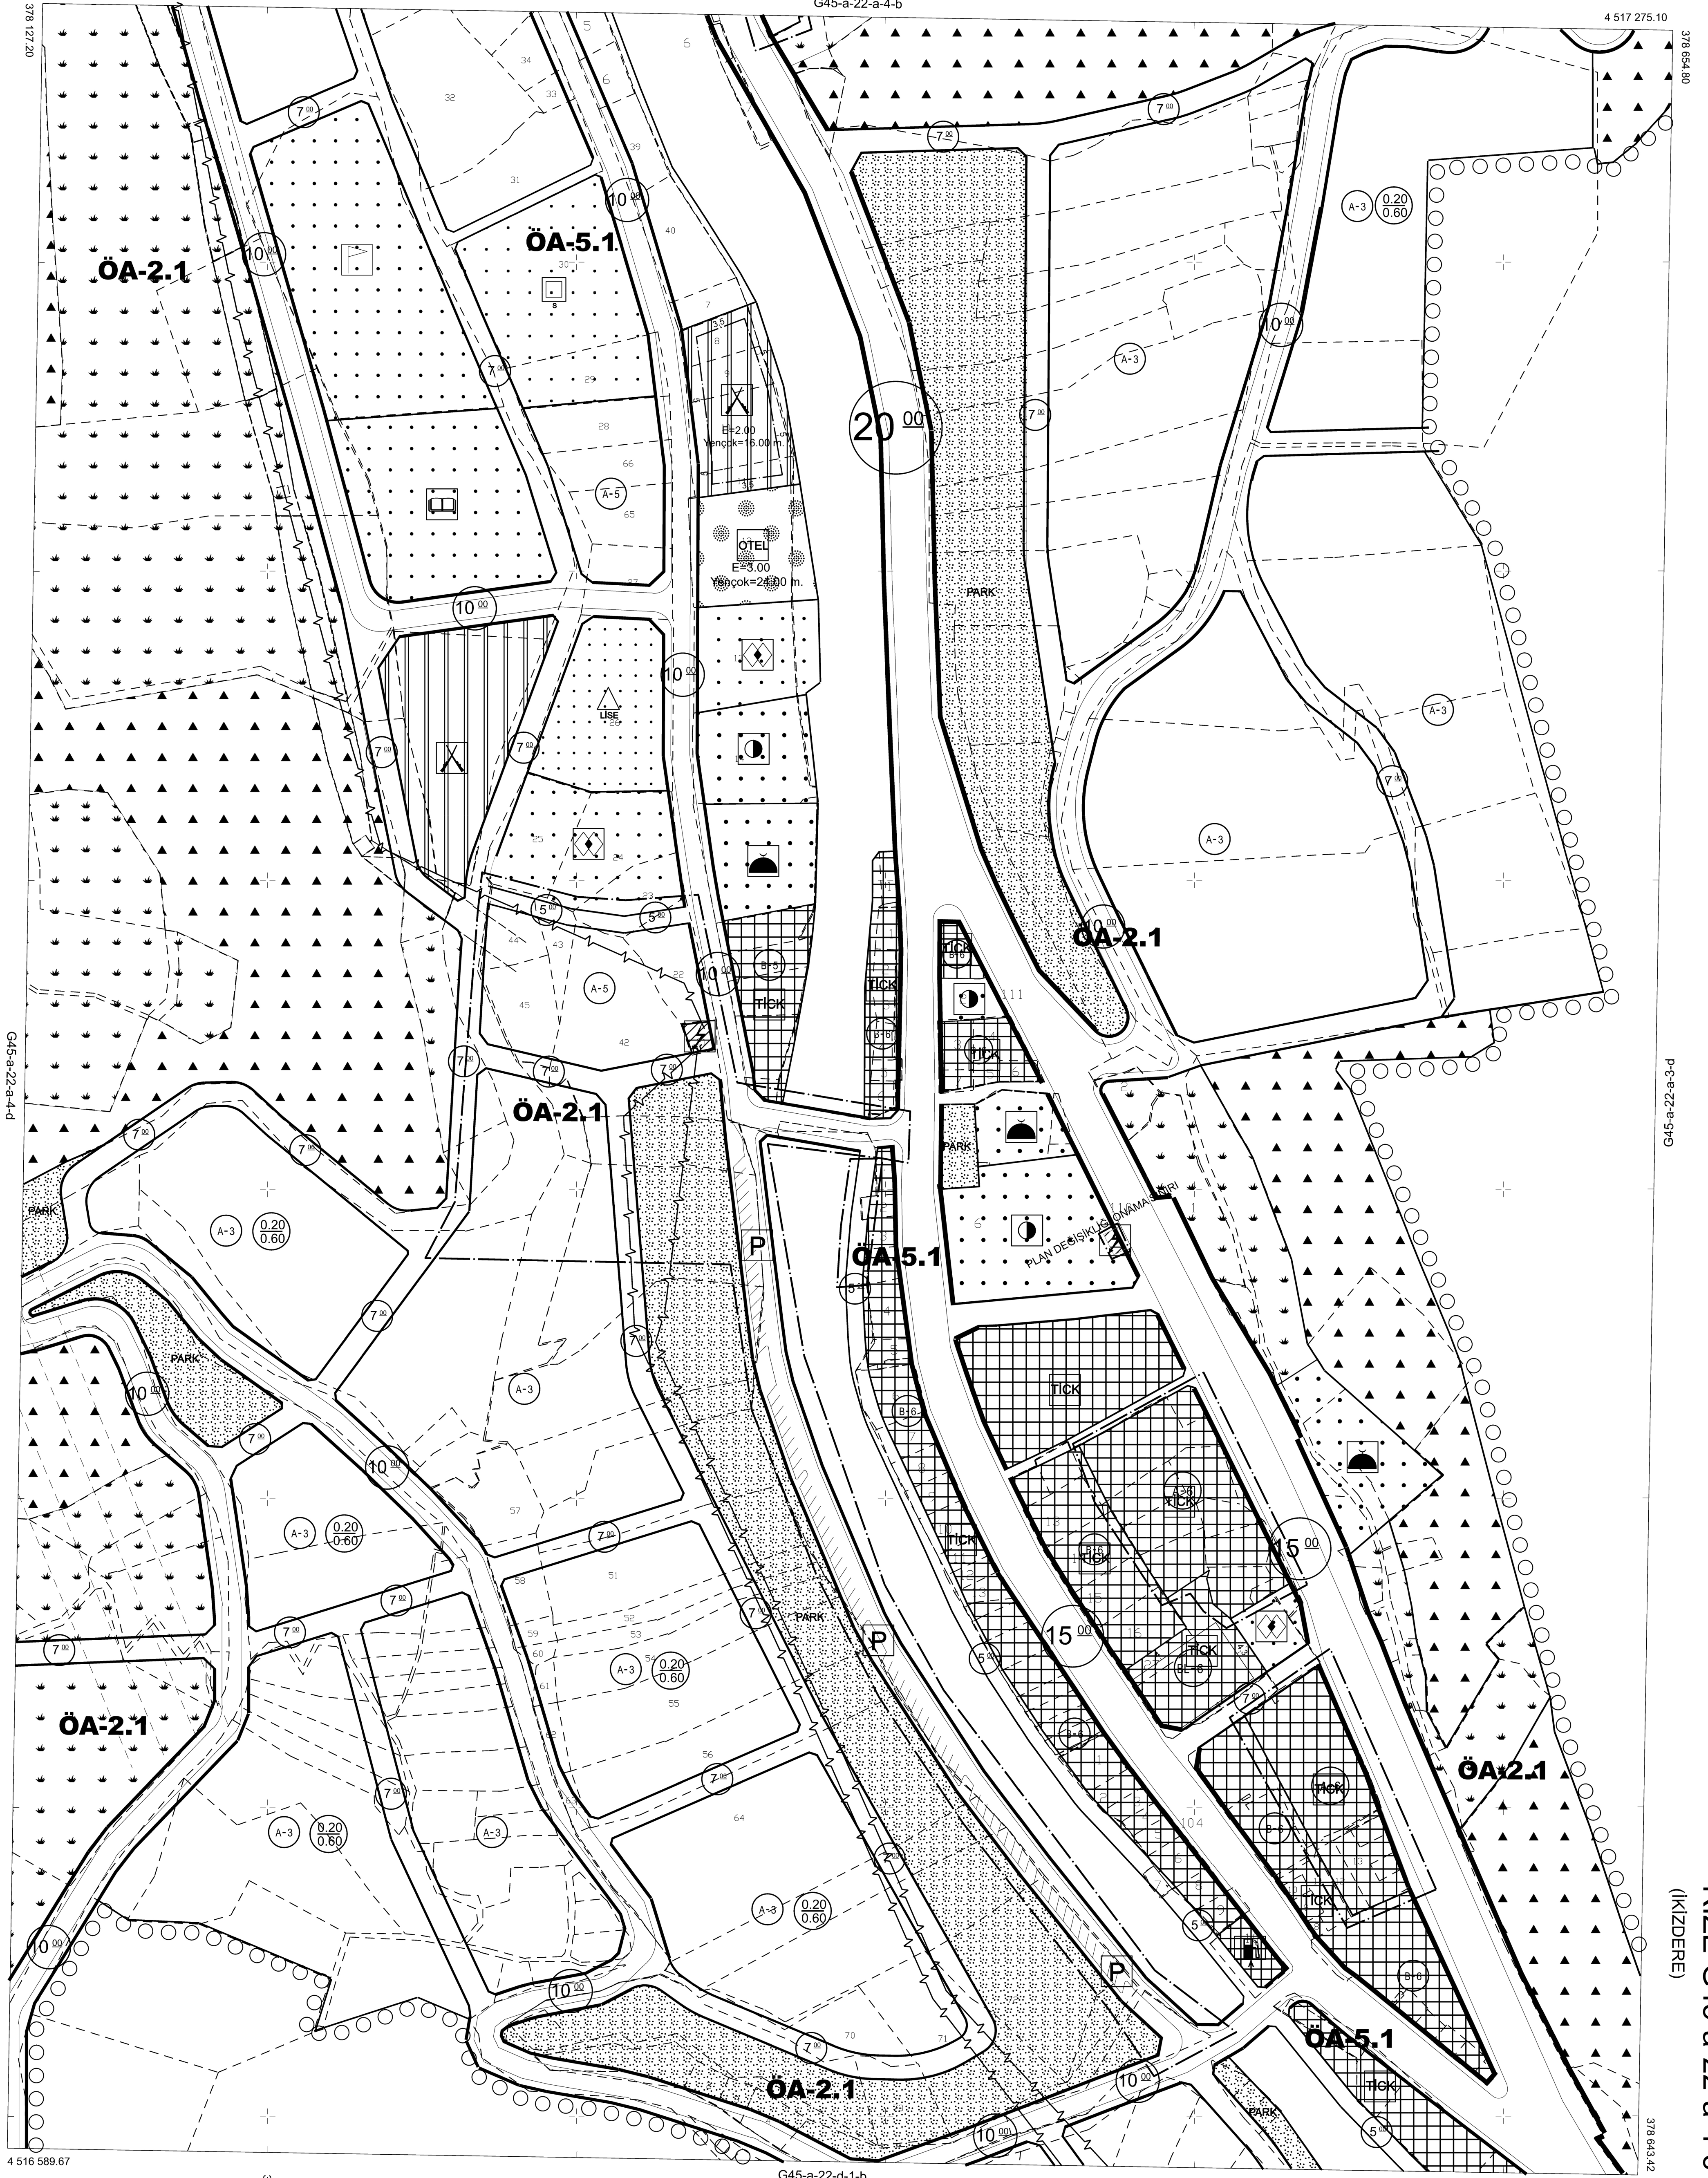

1/1000

Şehir Plancısı Halil ONAT
Şehir Plancısı Mehmet GÜL

RİZE-G45-a-22-a-4-C
(İKİZDERE)